


- NOTES:
- 1. INSTALL 12' GATE AND 40 FEET OF NEW BARBED WIRE FENCE FROM GATE POSTS TO EXIST. FENCE OUTSIDE TEMPORARY ESMT. CENTER GATES ON ACCESS ROAD.
 - 2. TEMPORARILY RELOCATE UTILITY POLE AND WIRING. AFTER CONSTRUCTION, RELOCATE POLE AND WIRING TO ORIGINAL LOCATION.
 - 3. TEMPORARY CONSTRUCTION EASEMENT = LIMITS OF CONSTRUCTION.

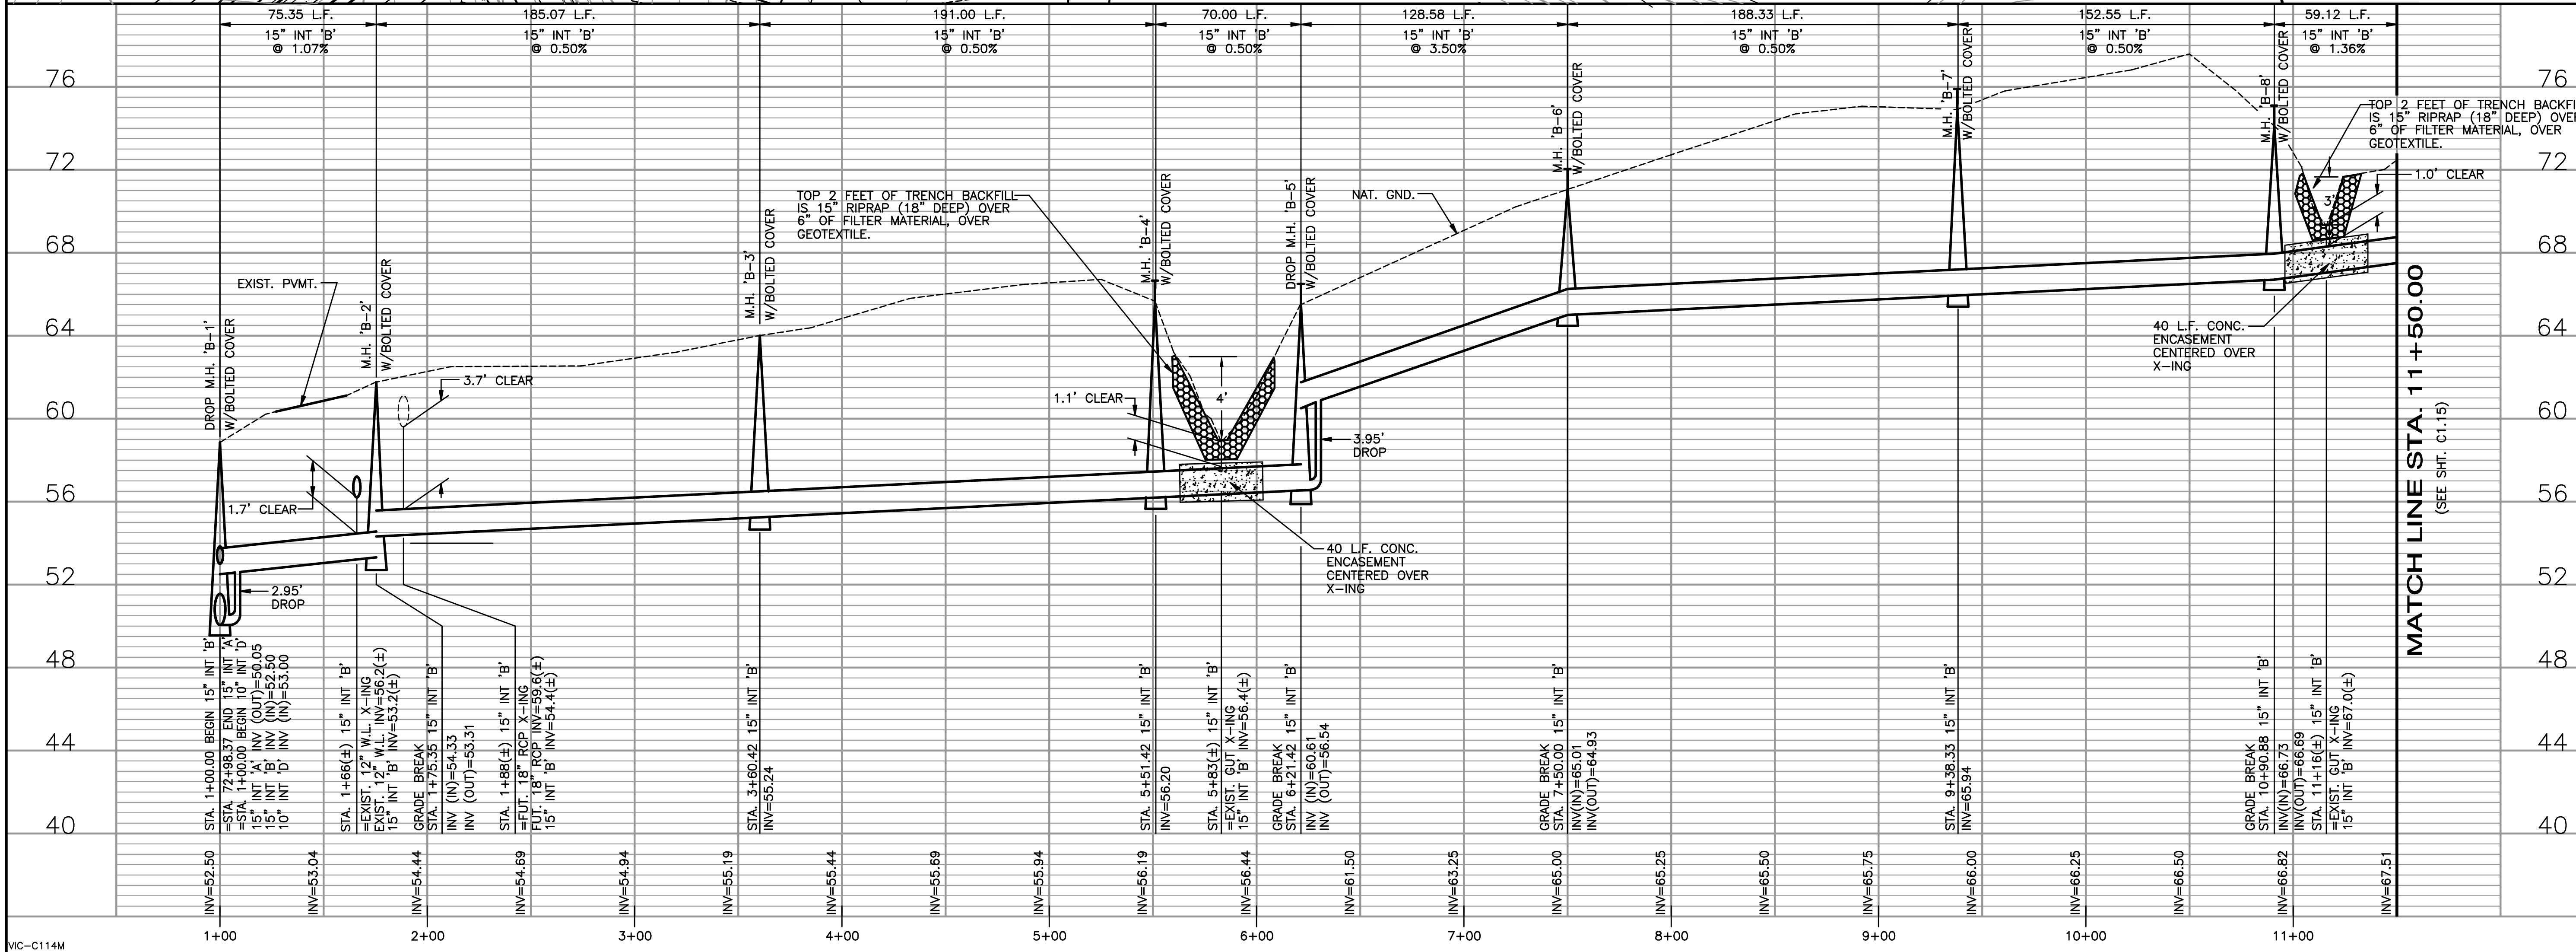

Job No. 729451	Designed JCN	Drawn JCN	Checked KUHR	Reviewed KUHR	Approved KUHR	Reg. No. 512-TE	Date 6-6-99	Description
Issue Certification	ORIGINAL SEALED BY KENNETH M. KUHR, ON FILE AT PARSONS ENGINEERING SCIENCE AUSTIN, TEXAS							
	PARSONS ENGINEERING SCIENCE, INC.							
	GOVERNMENT OF THE VIRGIN ISLANDS DEPARTMENT OF PUBLIC WORKS							
	MANGROVE LAGOON REGIONAL WASTEWATER COLLECTION SYSTEM AND LANDSIDE OCEAN OUTFALL							
	WASTEWATER INTERCEPTOR 'B' STA. 1+00.00 TO STA. 11+50.00							
	PLAN & PROFILE							
DRAWING NO. C1.14	REV. D							