


PIPE CURVE DATA	
NO	(1)
I	77°31'19"
R	470'
L	635.92'
T	377.36'
C	588.51'

- NOTES:
- SOIL BORING DRILLED BY TECHNI-Q (1986 REPORT #3) APPROXIMATE POSITION SHOWN.
 - REMOVE FENCE AT RACE TRACK FACILITY PRIOR TO CONSTRUCTION. REPLACE FENCE AFTER CONSTRUCTION.

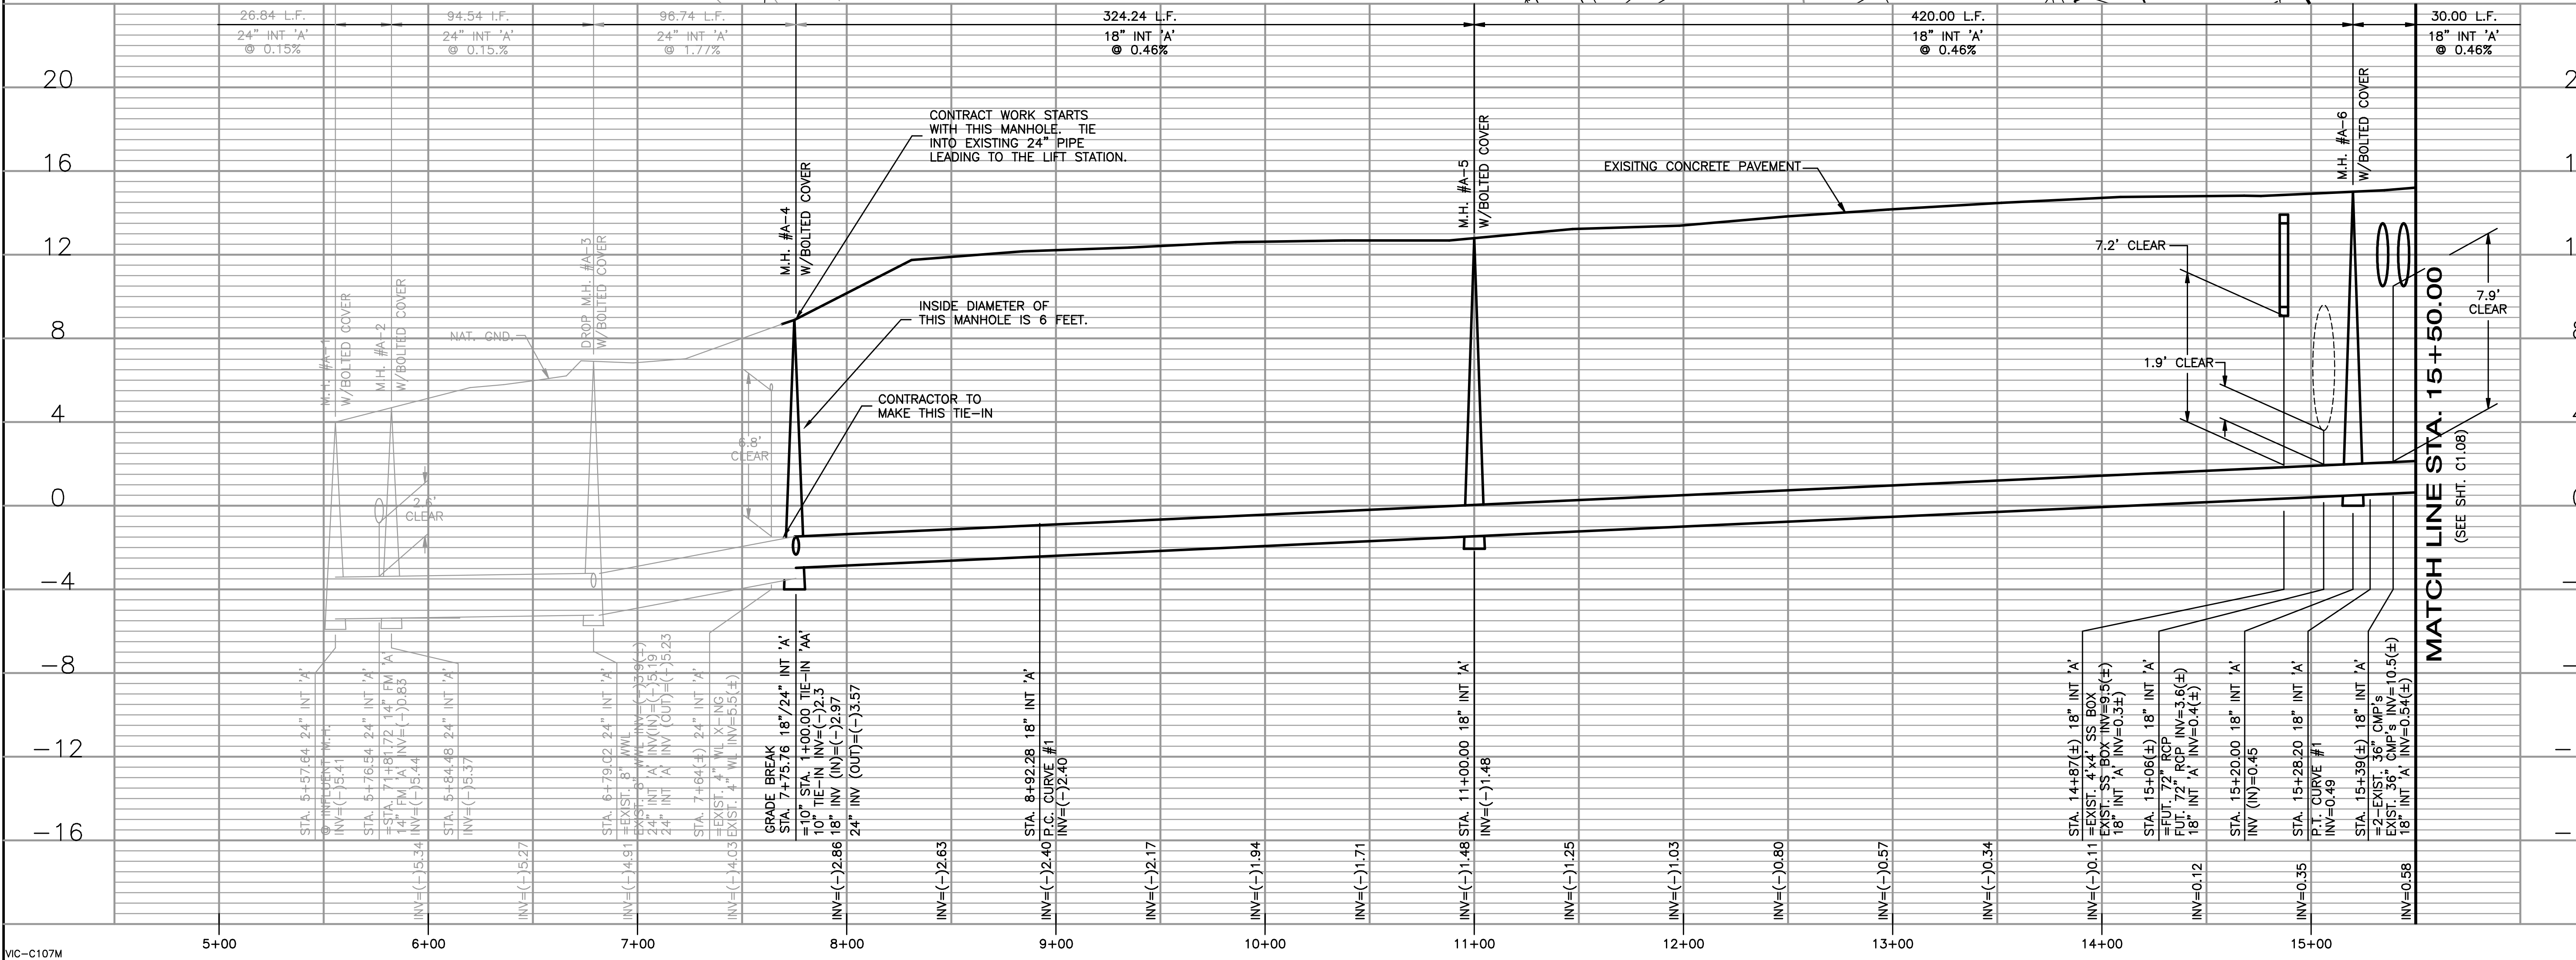

Job No. 729451		Designed JCN	Drawn JCN	Checked K. KUHR	Reviewed K. KUHR	Approved K. KUHR	Reg. No. 512-TE	Date 6-6-99	By
Issue Certification		ORIGINAL SEALED BY KENNETH M. KUHR, ON FILE AT PARSONS ENGINEERING SCIENCE AUSTIN, TEXAS							
PARSONS ENGINEERING SCIENCE, INC.		AUSTIN, TEXAS (512) 719-6000							
GOVERNMENT OF THE VIRGIN ISLANDS DEPARTMENT OF PUBLIC WORKS									
MANGROVE LAGOON REGIONAL WASTEWATER COLLECTION SYSTEM AND LANDSIDE OCEAN OUTFALL		WASTEWATER INTERCEPTOR 'A' STA. 7+75.76 TO STA. 15+50.00							
DRAWING NO. C1.07		REV. D							