




NOTE:  
1 TEMPORARY CONSTRUCTION EASEMENT  
= LIMITS OF CONSTRUCTION.

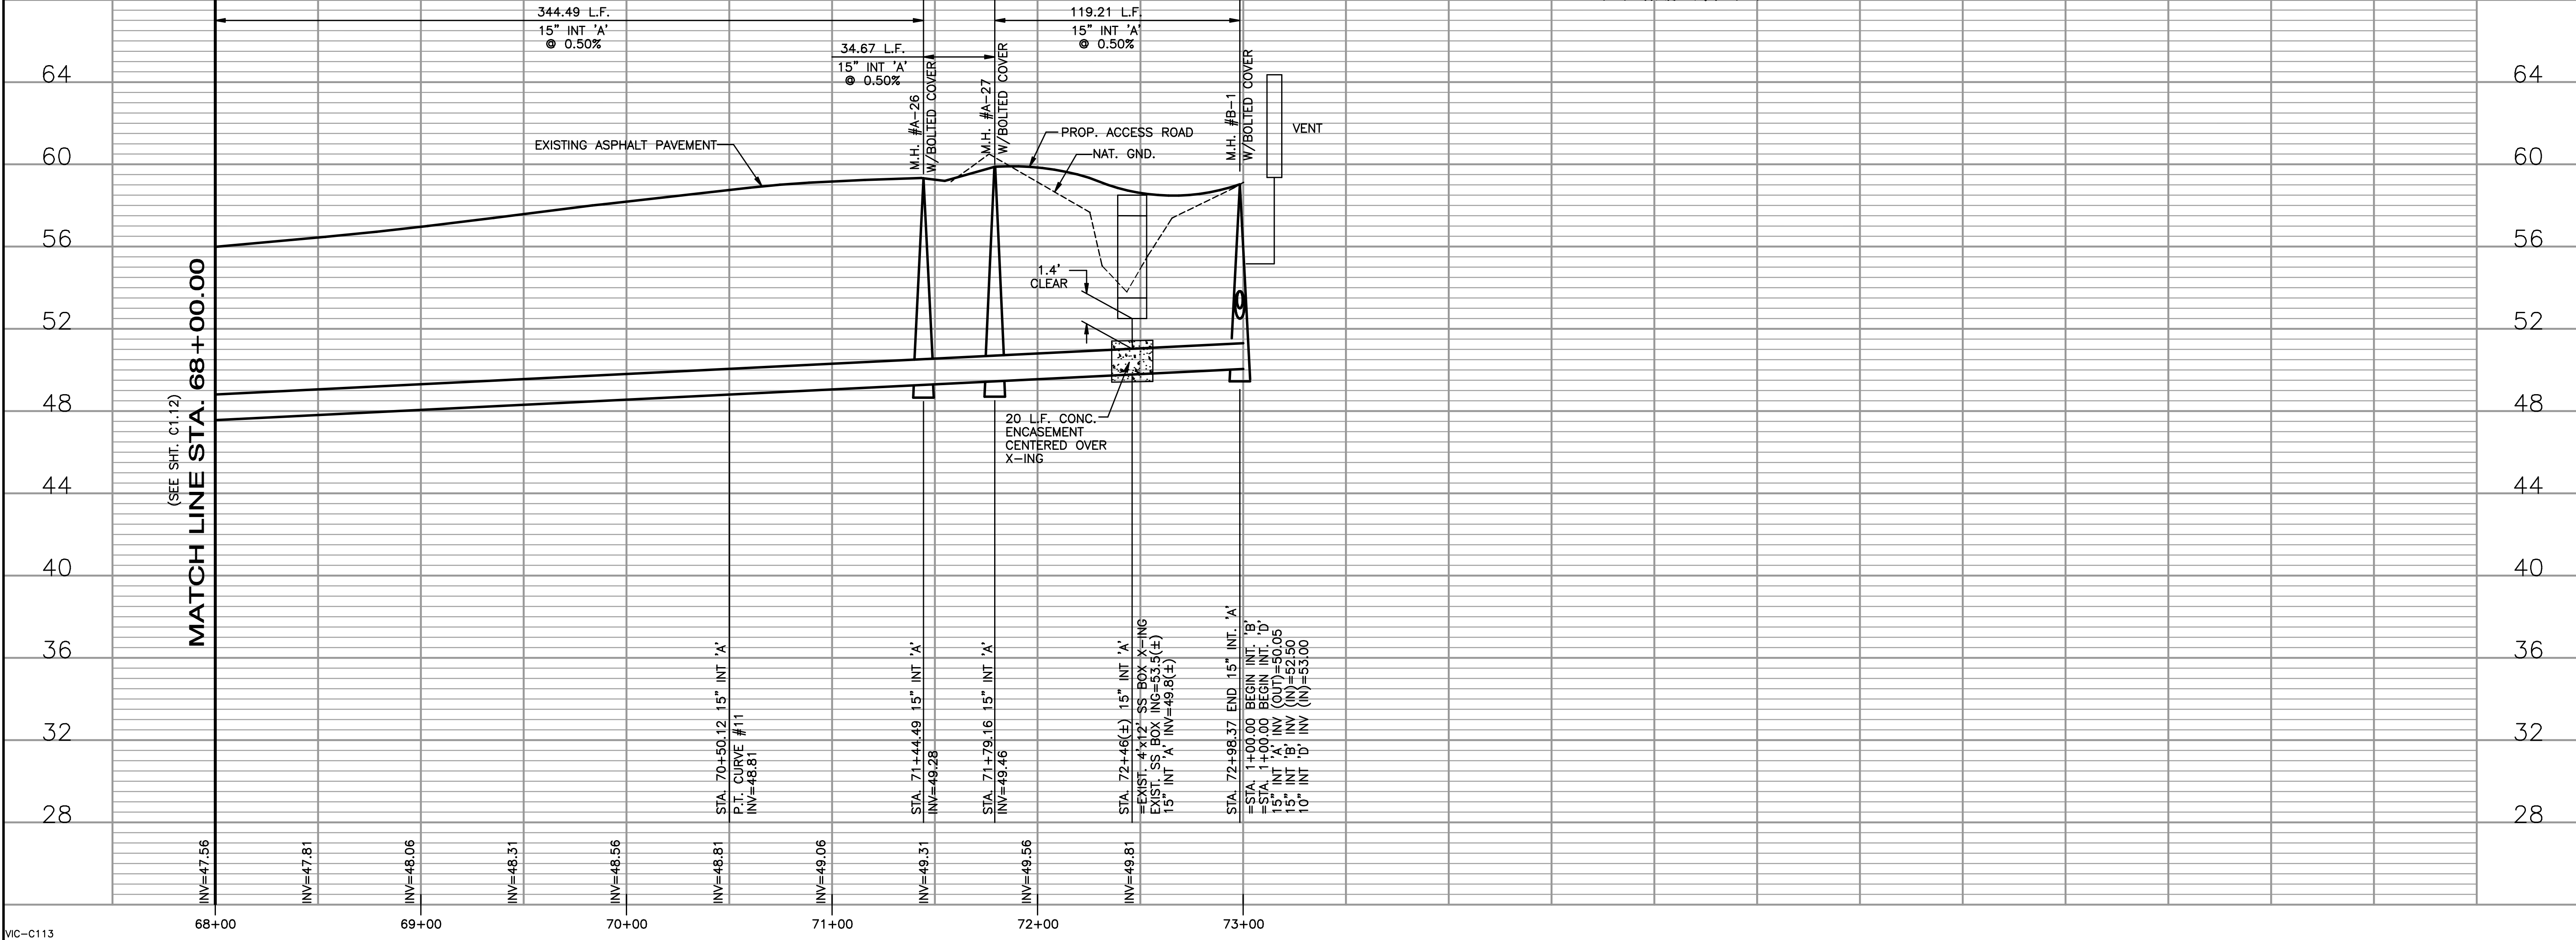

DRAWING NO.		REV.		D	
C1.13					
MANGROVE LAGOON REGIONAL WASTEWATER COLLECTION SYSTEM AND LANDSIDE OCEAN OUTFALL					
WASTEWATER INTERCEPTOR 'A' STA. 68+00.00 TO END PLAN & PROFILE					
		GOVERNMENT OF THE VIRGIN ISLANDS DEPARTMENT OF PUBLIC WORKS			
		THE UNITED STATES OF AMERICA			
Job No. 729451		Issue Certification		ORIGINAL SEALED BY KENNETH M. KUHR, ON FILE AT PARSONS ENGINEERING SCIENCE AUSTIN, TEXAS	
Designed JCN		Drawn JCN		Checked KUHR	
Reviewed		Approved KUHR		Reg. No. 512-TE	
Date 6-6-99		Date 6-6-99		Rev 6-6-99	
By		By		By	
				</	